


CAFETERIA RESTAURANTE. VILLA ELISA
 PLANTA BAJA. COTAS Y SUPERFICIES

EXP. D50021

ESCALERA 1/100

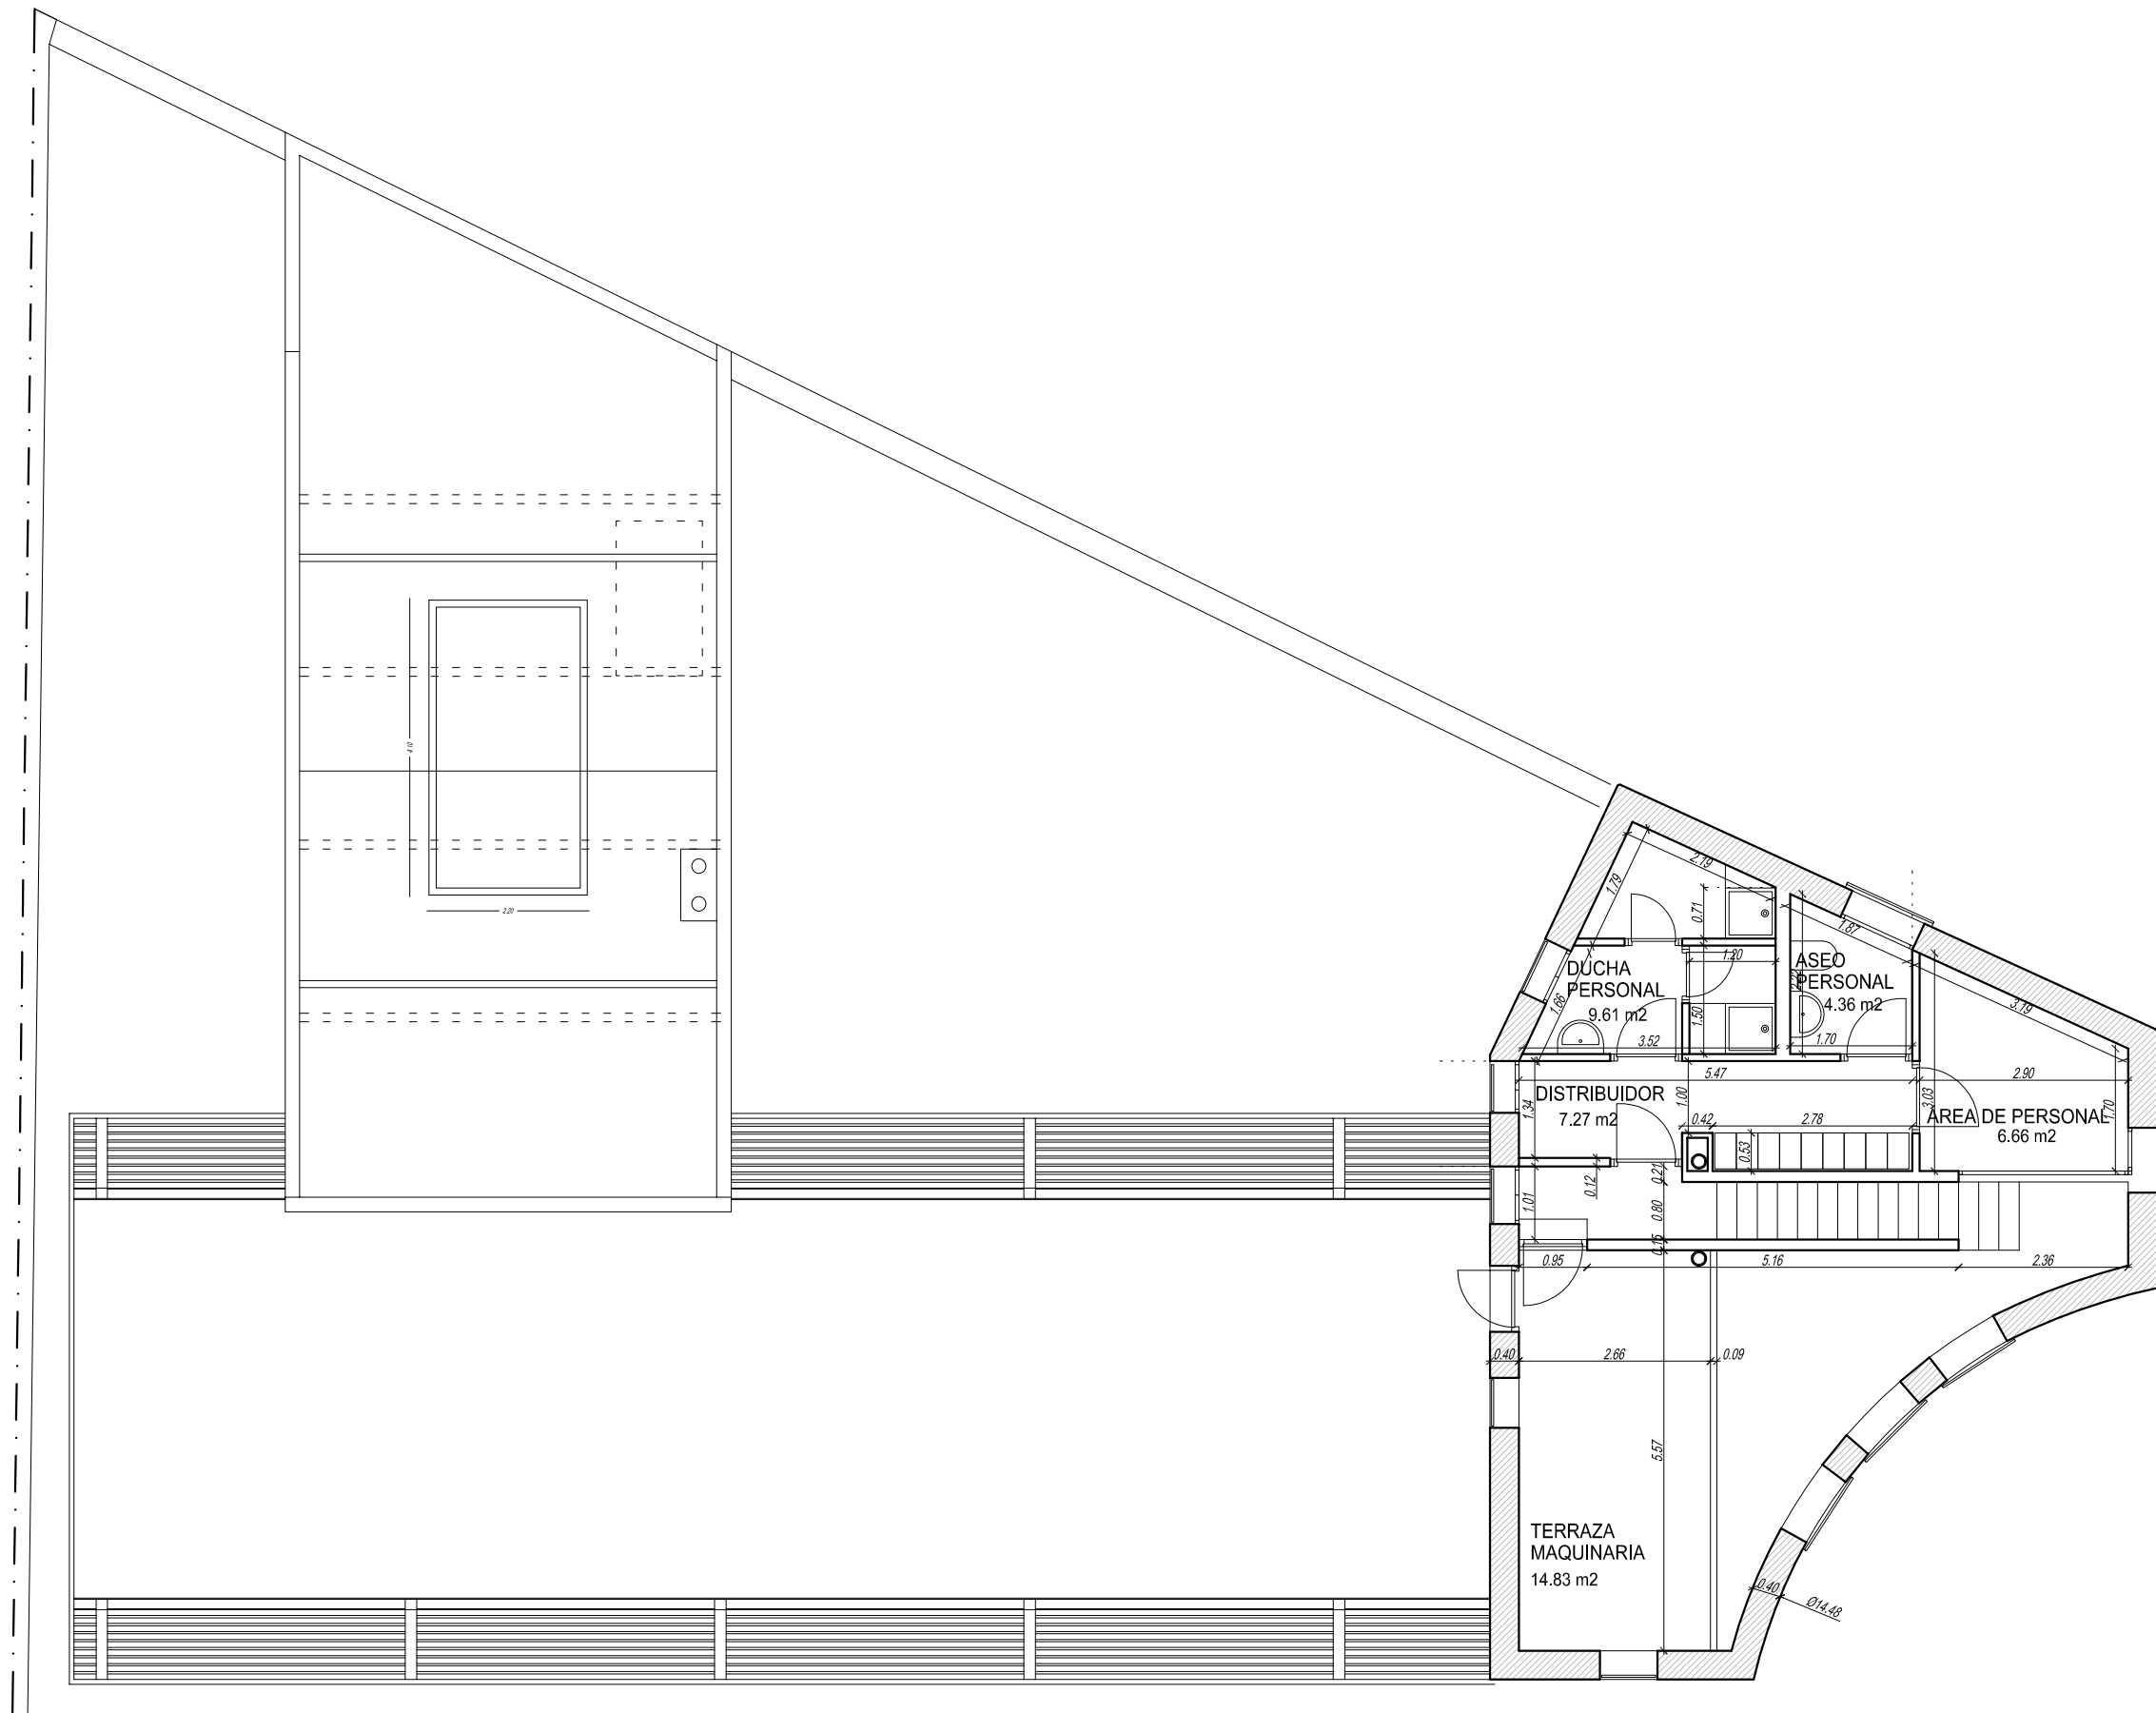

CAFETERIA RESTAURANTE. VILLA ELISA
 PLANTA PISO 1°. COTAS Y SUPERFICIES

EXP. D50021

ESCALERA 1/100